


- LEGEND:**
- EXISTING 10 FT GROUND CONTOURS
  - EXISTING CONTOUR ELEVATION
  - 10 FT GROUND CONTOURS
  - CONTOUR ELEVATION
  - 10 FT TAILINGS GROUND CONTOURS
  - EXISTING ROADS
  - SECTION LINES
  - SECTION NUMBER
  - SURFACE DAYLIGHT
  - SURFACE DAYLIGHT BY OTHERS
  - EXISTING DRAINAGES
  - CULVERT
  - EXISTING POWER LINE
  - WATER LINE (BY OTHERS)
  - POWER LINE (BY OTHERS)
  - EXISTING POWER POLES
  - FUTURE PLANT EXPANSION
  - FENCE
  - STRUCTURE/BUILDING
  - CONVEYOR CORRIDOR (BY OTHERS)

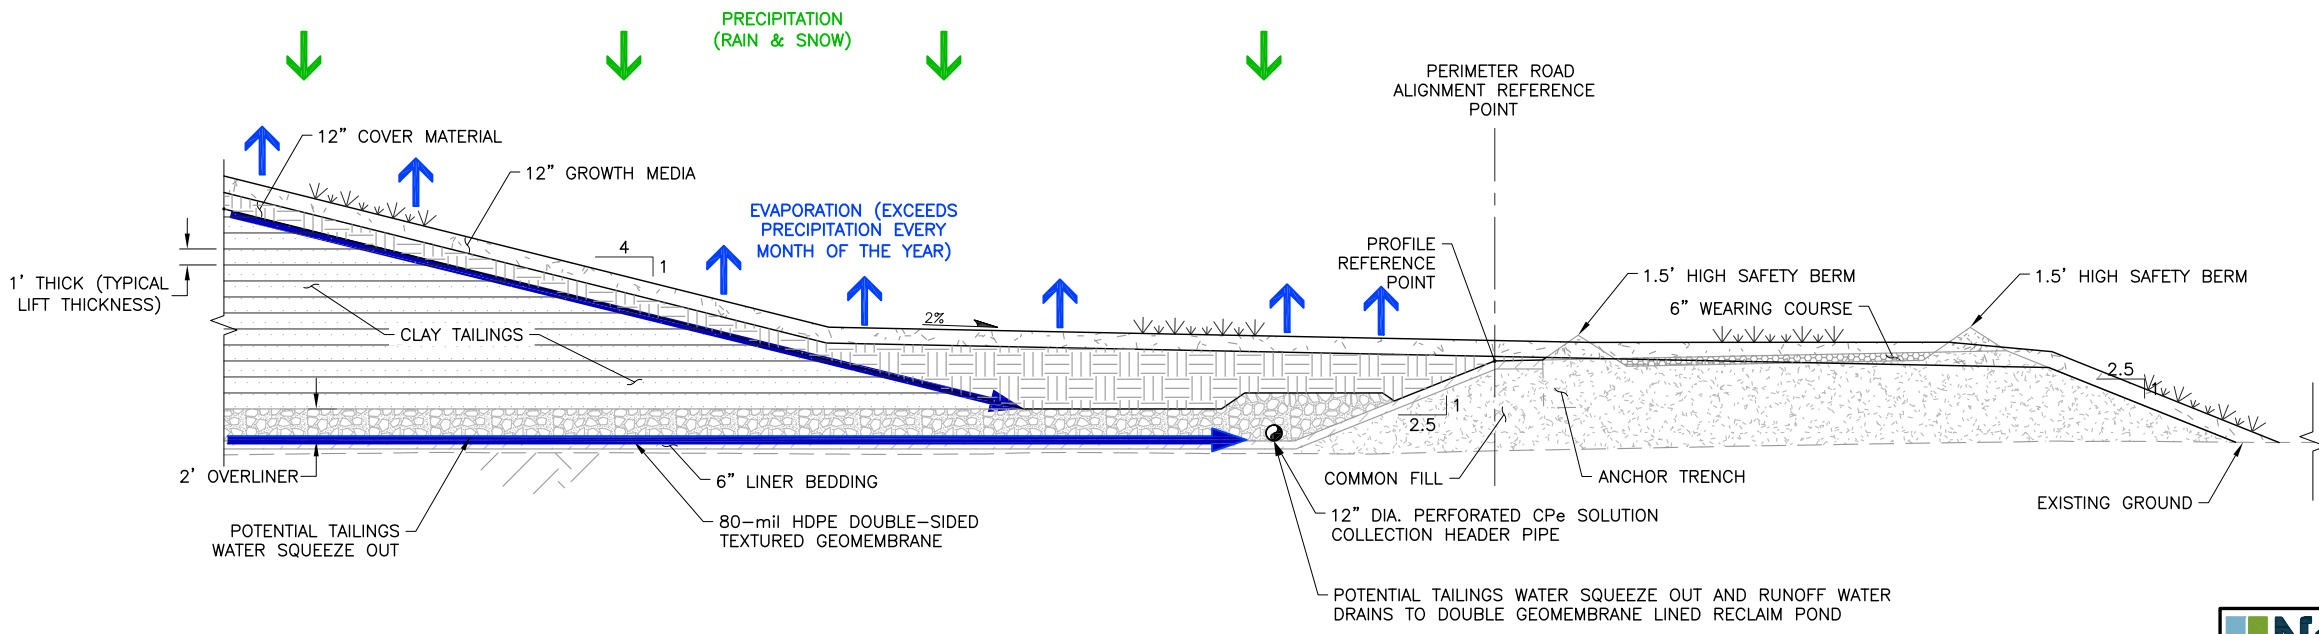

**A EAST ACCESS ROAD TYPICAL SECTION**

		CLIENT	
		LITHIUM NEVADA CORP.	
PROJECT		THACKER PASS PROJECT	
TITLE		CTFS TYPICAL WATER BALANCE PLAN & SECTION	
		FILENAME	0385.000.144F
		FIGURE NO.	F01A
		REVISION	A

P:\Projects\0385.000 Lithium Nevada Thacker Pass Project\A-CAD\FIG\0385.000.144F.dwg-5/19/2022 12:54 PM